

DESCRIPTION OF A PART OF THE HENRY W. GILBERT LANDS,
SEVENTH DISTRICT, KENT COUNTY, MD.

Beginning for the same at a point on the west side of Md. Rte. 661 (40' wide), said point being the northeast corner of the lands of James A. Hutchins; and running, thence, by and with said Hutchins lands S 68 30 W - 154.00' and S 21 30 E - 149.40' to the lands of Daniel W. Ingersoll; thence, by and with said Ingersoll lands S 68 30 W - 360.00' to a new division line between the herein described lands and other lands of Gilbert; thence, by and with said new division line N 21 30 W - 213.88' to a point which is 50' from the division line between the lands of Gilbert and the lands of Elbert J. Clayton; thence, still by and with said new division line, along a line parallel to and 508 from the division line between Gilbert and Clayton N 68 30 E - 527.71' to Md. Rte. 661; thence, by and with the west side of said road S 09 30 E - 65.92' to the place of beginning. Containing in all 2.006 acres of land, more or less.

Note: This description is not from a recent survey but is computed from information found in the deeds EHP/151 and WHG 7/58.

September 2, 1972.

William R. Nuttle.

Adjoining Jas Hutchins 4 1/2 acres ±
 Quaker Meek Wharf Rd.
 Begin at stone on rd. on line of Hutchins

Begin & rd off stone on W side rd.
 with Rusby S 68 1/2° W - 48.16 (794.64)

" N 19 3/4° W - 16 (264) } 5 acres ±


" N 68 1/2° E - 51.6 (851.40)

Bordley S 09 1/2° E - 16 (264)

Begin SE cor of herein on W side rd. (40')
 N 63° 46' E - 2.50' from stone on line of Watson
 with Watson S 63° 46' W - 120' to oak stump

" div. line N 26° 14' W - 149.40 to pt. N 63° 46' E - 152.50'
 to W side rd.

S 13° 16' E - 154.0 to begin
 0.468 acres

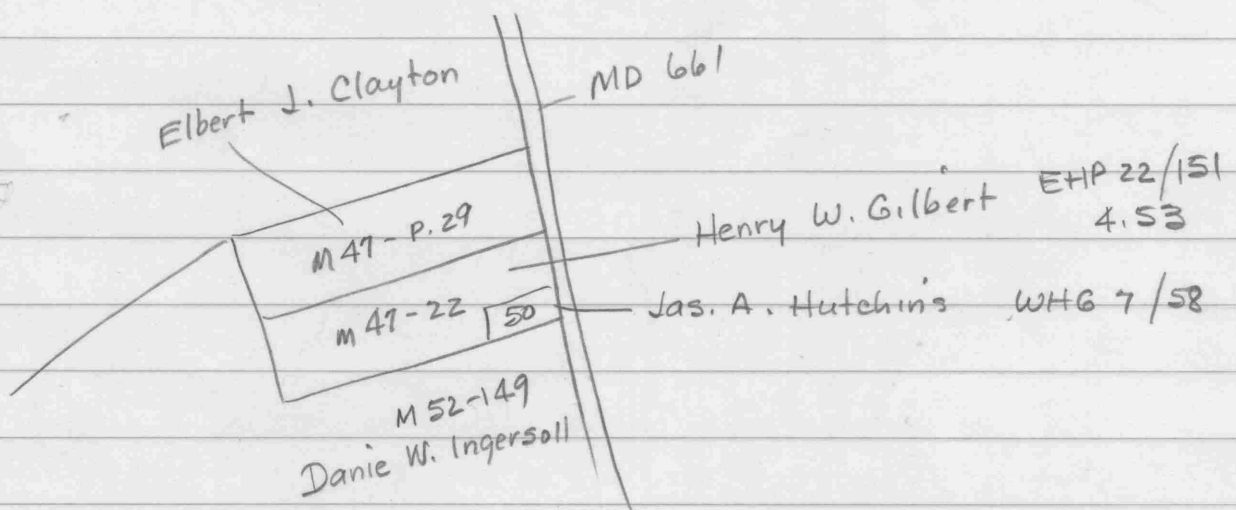


395 x 180

160/6

330/215

Note: This plat was computed and drawn from information found in deeds EHP 22/151 and WHG 7/58, and does not represent a recent survey.

ELBERT J. CLAYTON

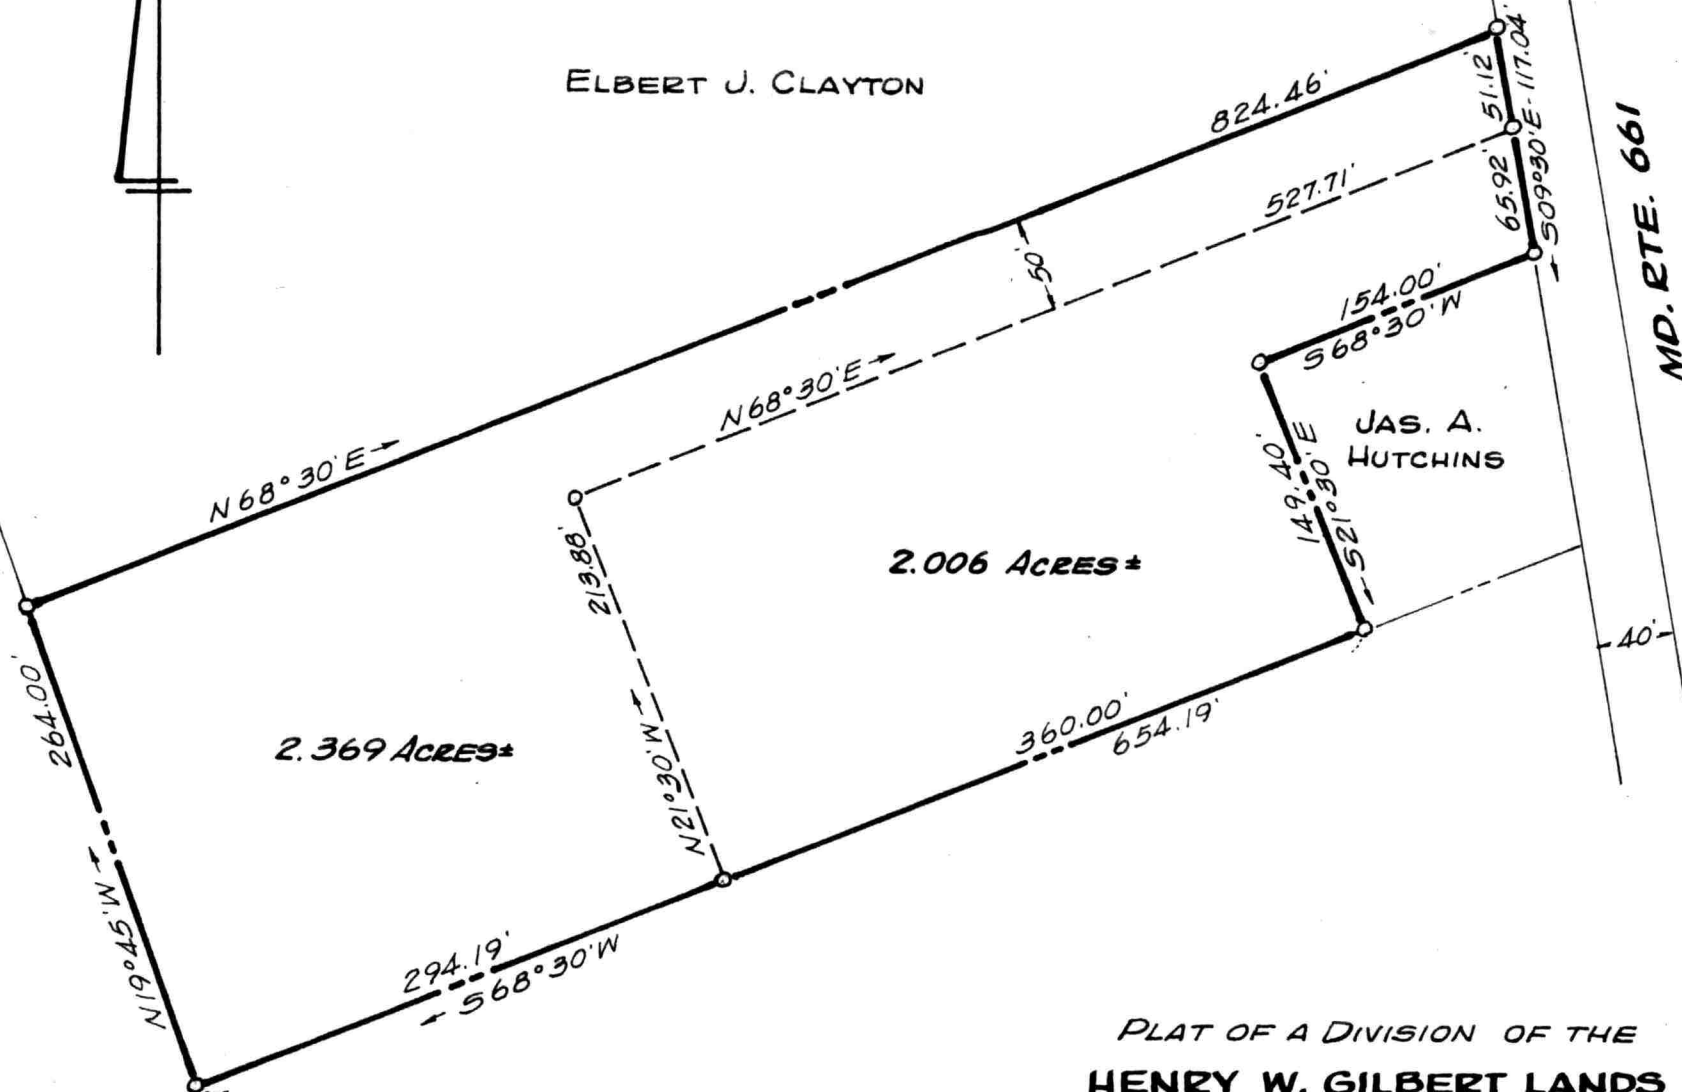

DANIEL W. INGERSOLL

PLAT OF A DIVISION OF THE
HENRY W. GILBERT LANDS
 7TH DISTRICT, KENT COUNTY, MD.
 Scale 1"=100' Aug. 1972.
 William R. Nuttle, Reg. Surveyor
 Chestertown, Md.